


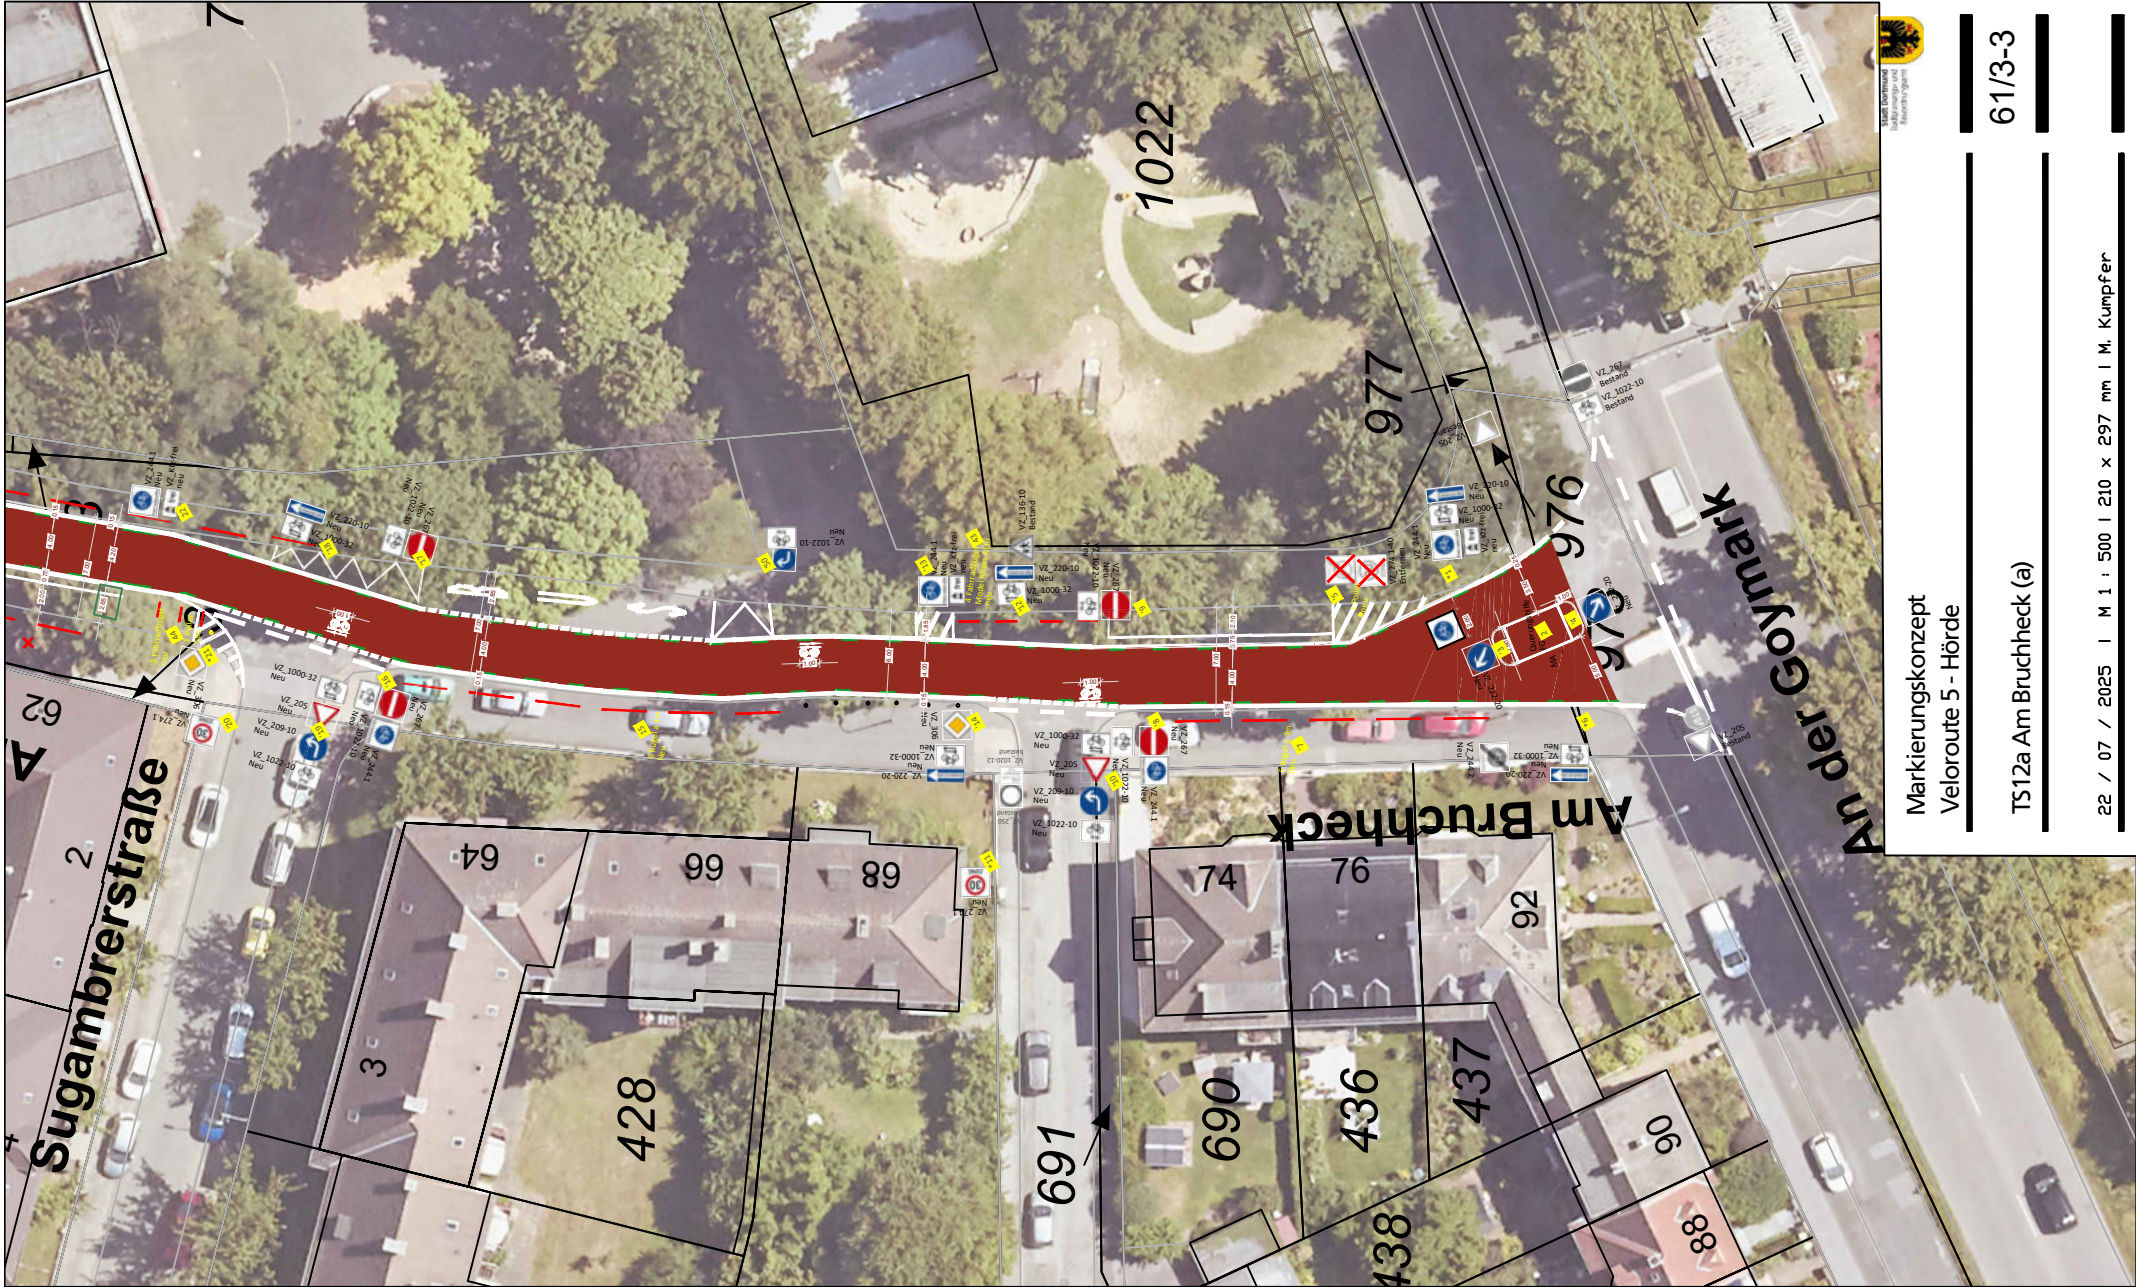

Markierungskonzept
Veloroute 5 - Hörde

61/3-3

TS12a Am Bruchheck (a)

22 / 07 / 2025 | M 1 : 500 | 210 x 297 mm | M. Kumpfer

